



Granville Street Elevation



Whelholme Road Elevation



Whelholme Road Elevation




Ropery Road Elevation



Ladysmith Road Elevation



Ladysmith Road Elevation

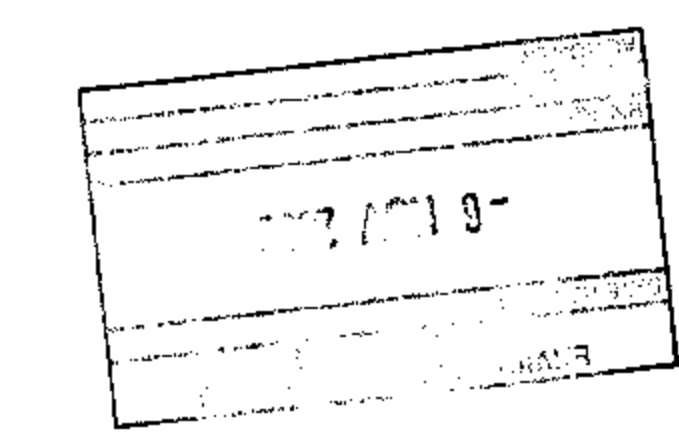

MICHAEL BYDE AND ASSOCIATES LIMITED
 REGISTERED OFFICE
 51 BARTON ARCADE
 DEANSGATE
 MANCHESTER M3 2BQ
 TEL 0161 634 1018
 FAX 0161 634 4108
 MANCHESTER@MBA
 ARCHITECTS.COM

REV B. 3/11/06 TYPE N ELEVATIONS UPDATED
 REV A: 26.08.06 PLOT 28 REVISED TO PLAN TYPE N


LADYSMITH ROAD
 GRIMSBY

PROPOSED STREET ELEVATIONS 1


DRAWN	DATE	SCALE
JAR	SEPT 06	1:250 @ A1
JOB NO	DRAWING	REVISIONS
3AC1	16	A B



Longitudinal Elevation Looking East

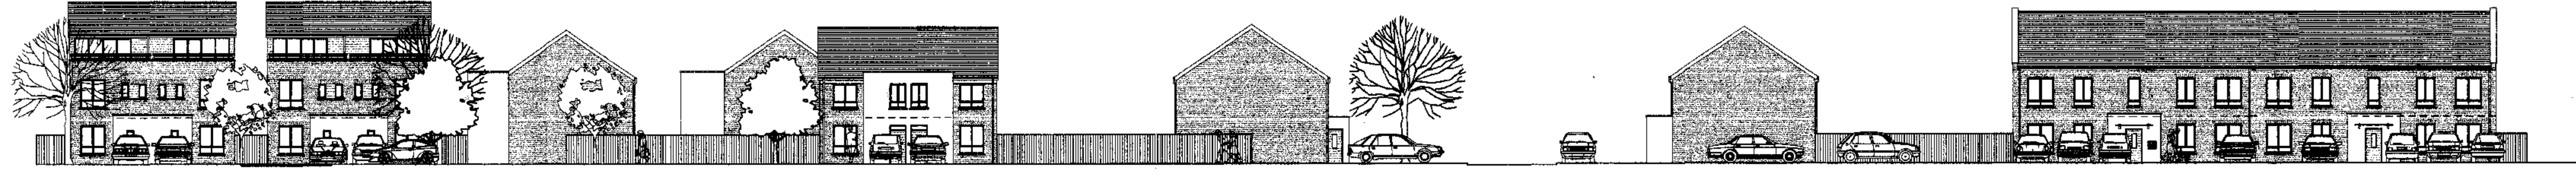

Longitudinal Elevation Looking East

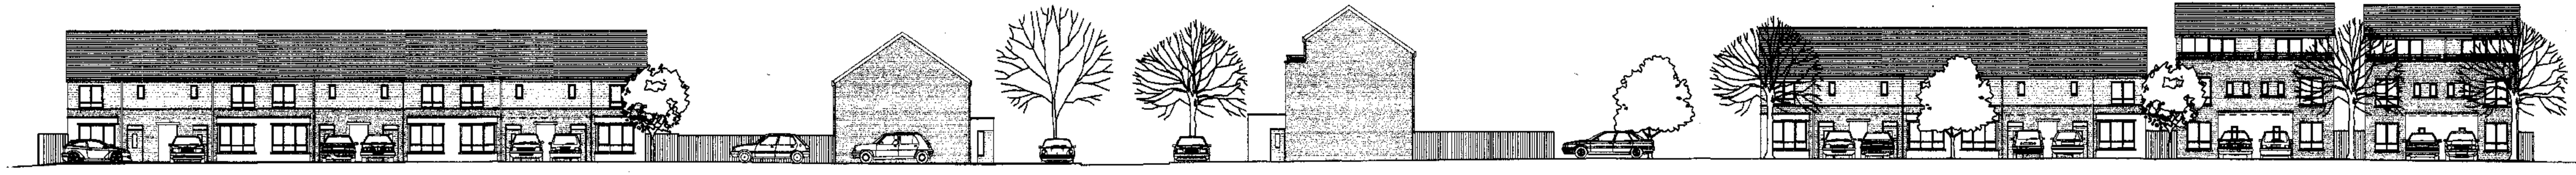


Longitudinal Elevation Looking West



Longitudinal Elevation Looking West



Cul-de-Sac Elevation Looking East

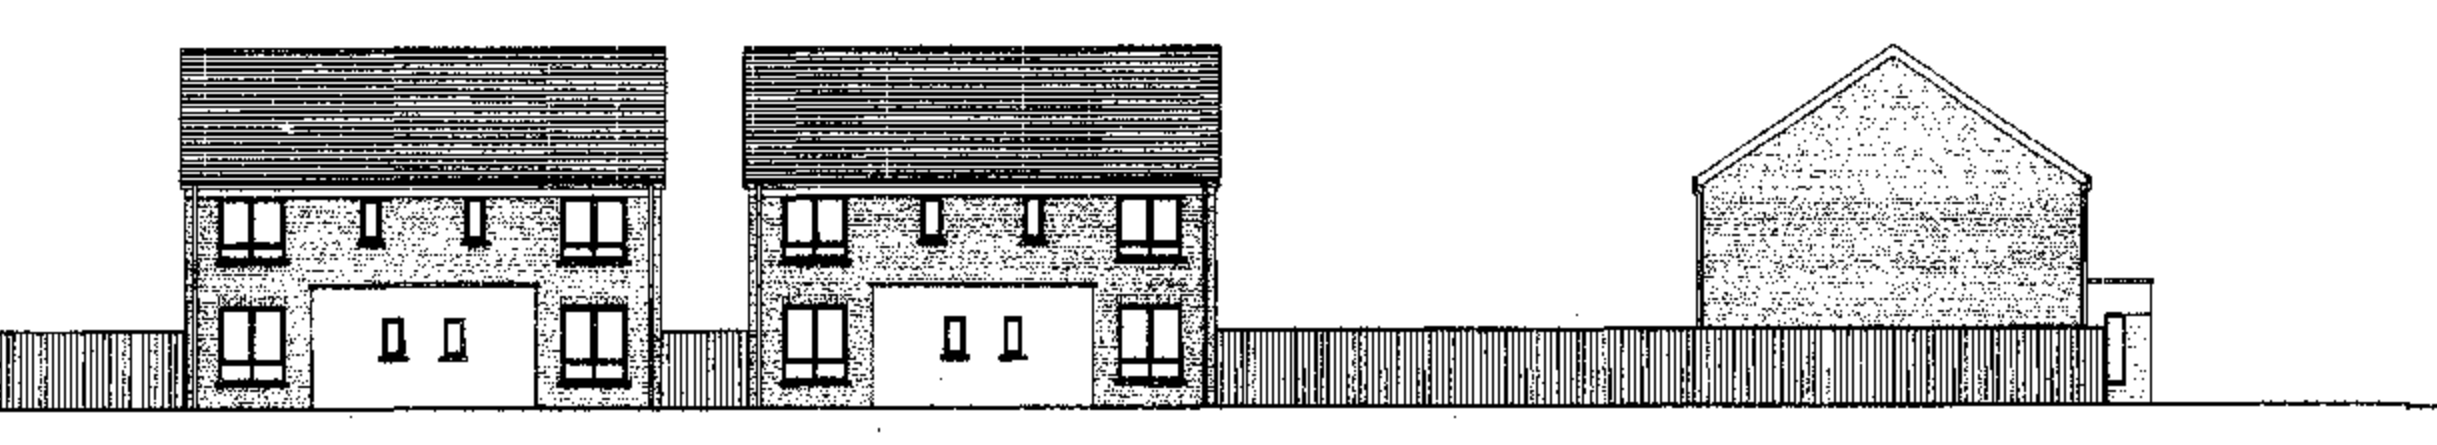

Cul-de-Sac Elevation Looking West

ENVIRONMENTAL SERVICES
DIRECTORATE
DATE RECEIVED
09 OCT 2006
DIN No.
REPLY DATE
ACTION BY

REV A: 09.09.06 WEST FACING LONGITUDINAL + CUL-DE-SAC ELEVATIONS ADDED

REVISIONS

LADYSMITH ROAD
GRIMSBY

TITLE

PROPOSED STREET ELEVATIONS 2

DRAWN	DATE	SCALE
JAR	SEPT 06	1:250 @ A1
JOB No	DRAWING	REVISIONS
3AC1	17	A

MICHAEL HYDE AND ASSOCIATES LIMITED
chartered architects

REGISTERED OFFICE
51 BARTON ARCADE
DEANSGATE
MANCHESTER M3 2BJ
TEL 0161 834 1018
FAX 0161 834 4398
Manchester@MHA
architects.com

ALLIANCE HOUSE
LEOPOLD STREET
SHEFFIELD S1 2GY
TEL 01142 769888
FAX 01142 757751
Sheffield@MHA
architects.com